

UNIQUE DEVELOPMENT OPPORTUNITY

FOR SALE

124 Walnut Street South, Hamilton

FOR MORE
INFORMATION
PLEASE CONTACT:

RICHARD PETRONIS
Sales Representative
905-624-4455 Ext. 206
rpetronis@binswangerhectare.com

Architectural drawing



Address: 124 Walnut St. S., Hamilton, ON

Sale Price: \$699,000.00

Legal Description: Plan 48, Lot 4, 5 & 6

Parking: 16 Possible

Building: 18,000 sq. ft.

Lot Size: 92 x 121.44. ft.

Clear Height: 11' 6"

Zoning: E/S5920A Multi-residential

Description:

- * Plans in Place for 18 Condo Apartments with 16 parking
- * Zoning in Place to allow for 70 Senior Residence Care Units
- * Popular Neighbourhood - near all amenities

Comments:

- * Phase III report complete
- * Sound vibration study complete
- * 3rd Floor approval
- * Erase Program available - excess of \$130,000
- * Unique style - no common hallways
- * Self contained units - separate heat, AC, Gas, Hydro & water
- * Low condo fees to include exterior maintenance, landscaping, and snow removal
- * Roof top terraces , 11 common terraces, rear yard gazebo & 1 common terrace



Binswanger Hectare, Brokerage
1279 Matheson Blvd. E.
Mississauga, ON L4W 1R1
Tel 905-624-4455
Fax 905-624-4458

REGIONAL • NATIONAL •
INTERNATIONAL REAL ESTATE

REGIONAL OPERATIONS:

Atlanta, GA • Charlotte, NC • Chicago, IL •
Dallas, TX • Denver, CO • Detroit, MI • King of
Prussia, PA • Los Angeles, CA • Melville, NY •
Meriden, CT • Miami, FL • Minneapolis, MN •
Montreal, Quebec • Morristown, NJ • Nashville,
TN • Natick, MA • New York, NY • North
Haledon, NJ • Owings Mills, MD • Oxford, MS •
Philadelphia, PA • Phoenix, AZ • Tampa, FL •
Toledo, OH • Toronto, Ontario • Valencia, CA •
Vienna, VA


Bankok • Bogota • Buenos Aires • Caracas •
Copenhagen • Haarlem • Hamburg • Lima •
London • Manila • Mexico City • Mumbai •
Paris • San Juan • Santiago • Sao Paulo • Seoul •
Shanghai • Singapore • Tel Aviv • Tokyo •
Warsaw

Over 150 Offices Worldwide www.binswanger.com

The information contained herein is from sources deemed reliable but no warranty or representation is made as to the accuracy thereof and no liability may be imposed. This submission is made subject to prior sale, in price or terms, or withdrawal without notice. Other advisors should be consulted if desired, on matters related to this presentation.

124 Walnut Street South, Hamilton

MICRO LOCATION MAP

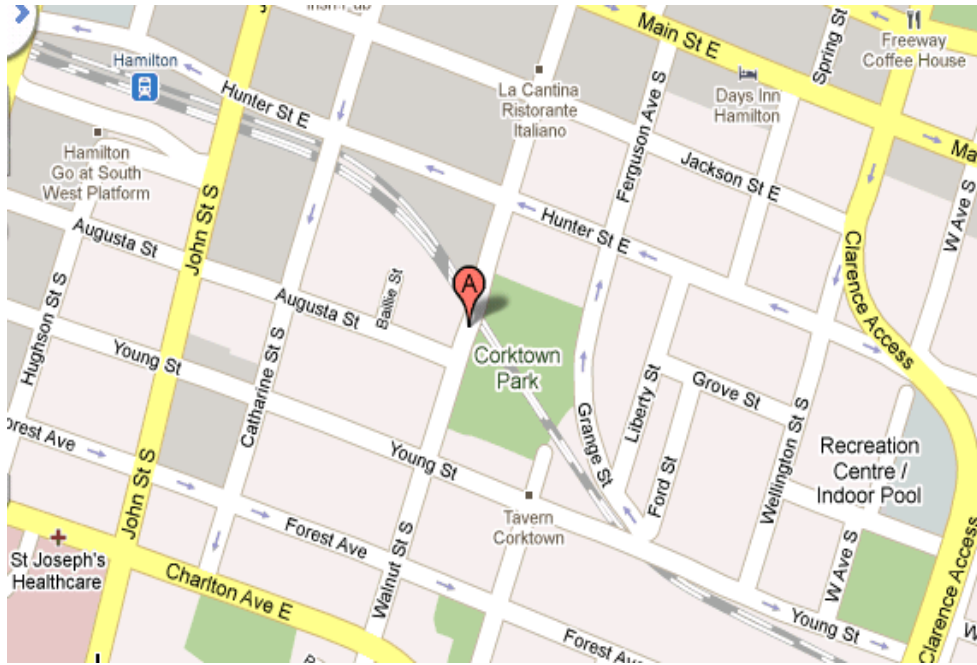

MACRO LOCATION MAP




124 Walnut Street South, Hamilton

MICRO AIR PHOTO MAP




MACRO AIR PHOTO MAP

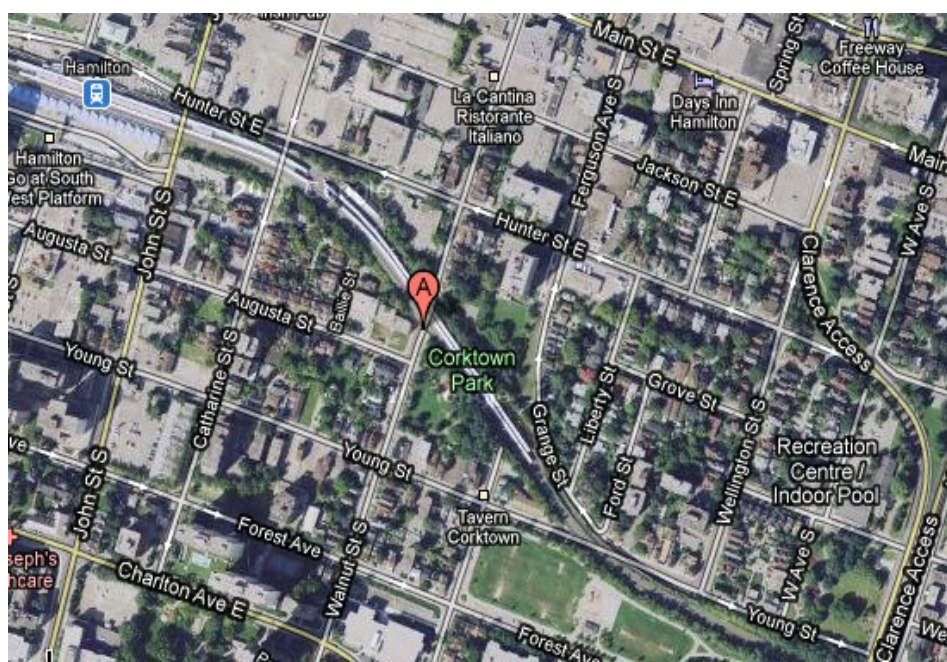


124 Walnut Street South, Hamilton

SURVEY

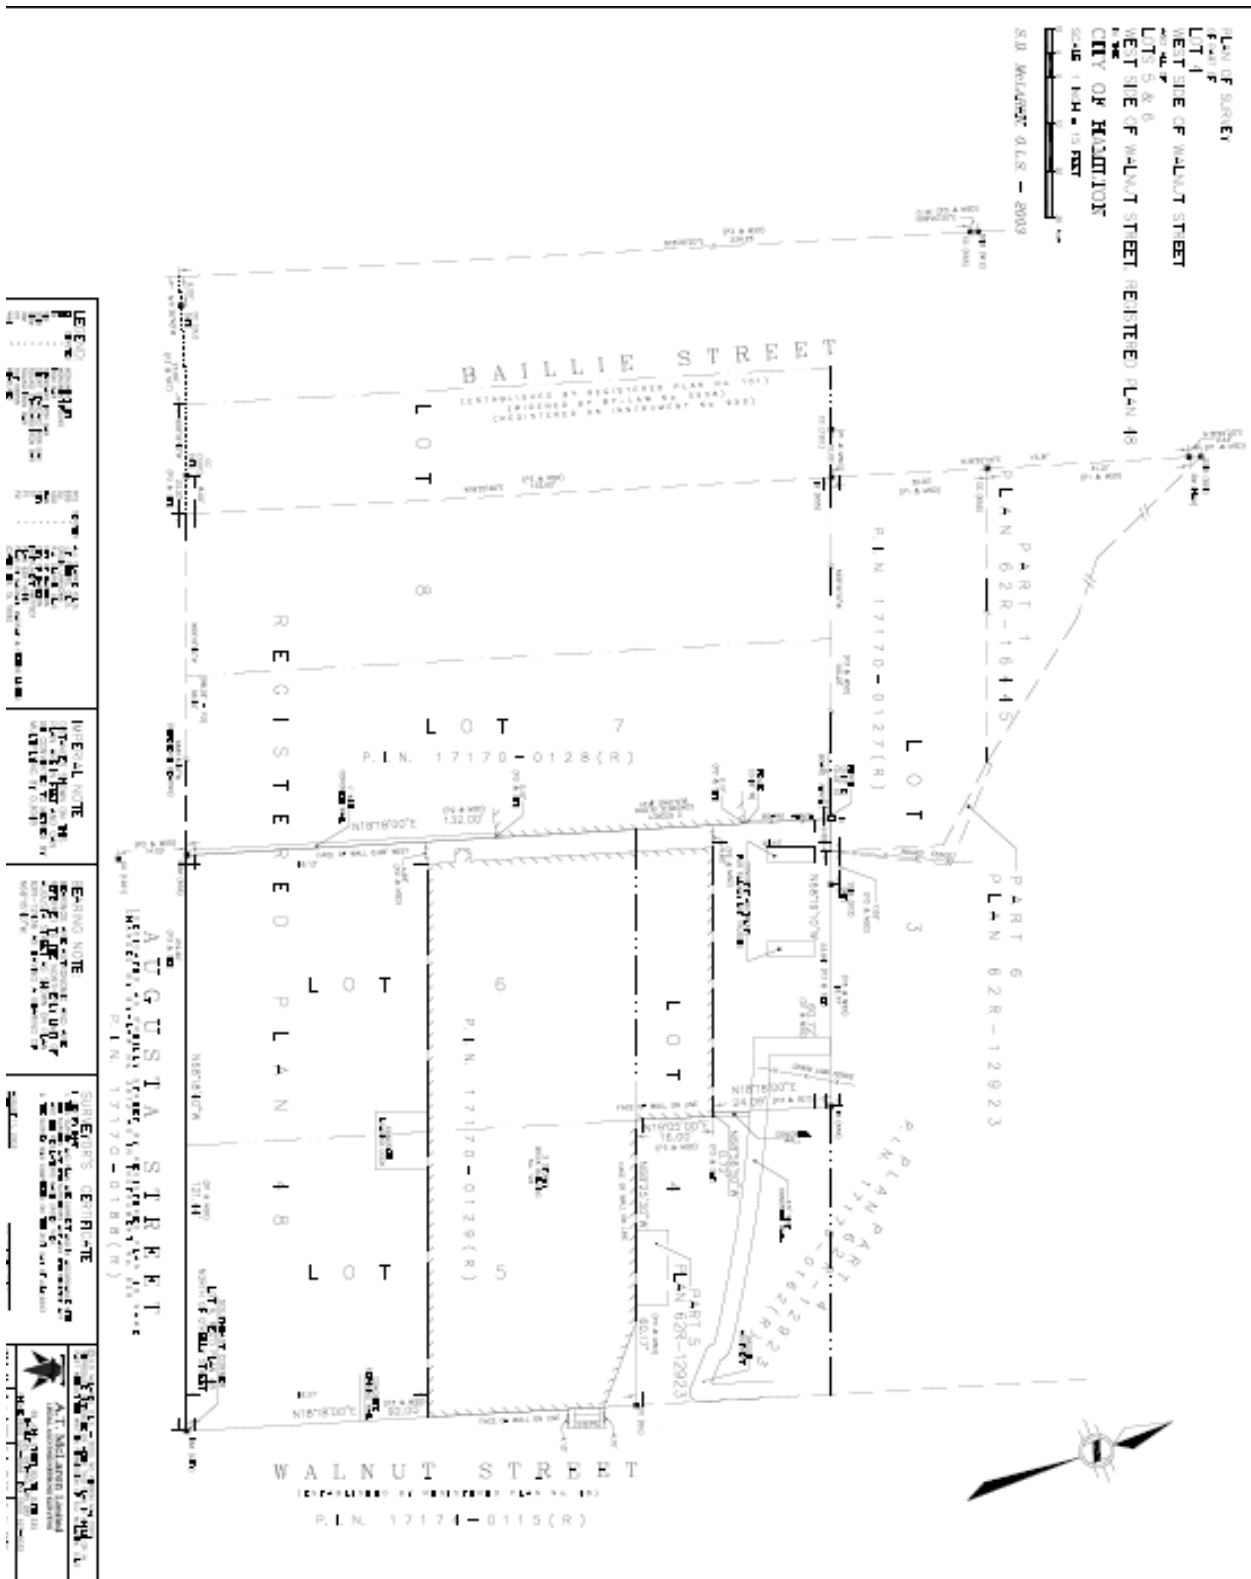


124 Walnut Street South, Hamilton

GROUND FLOOR PLAN

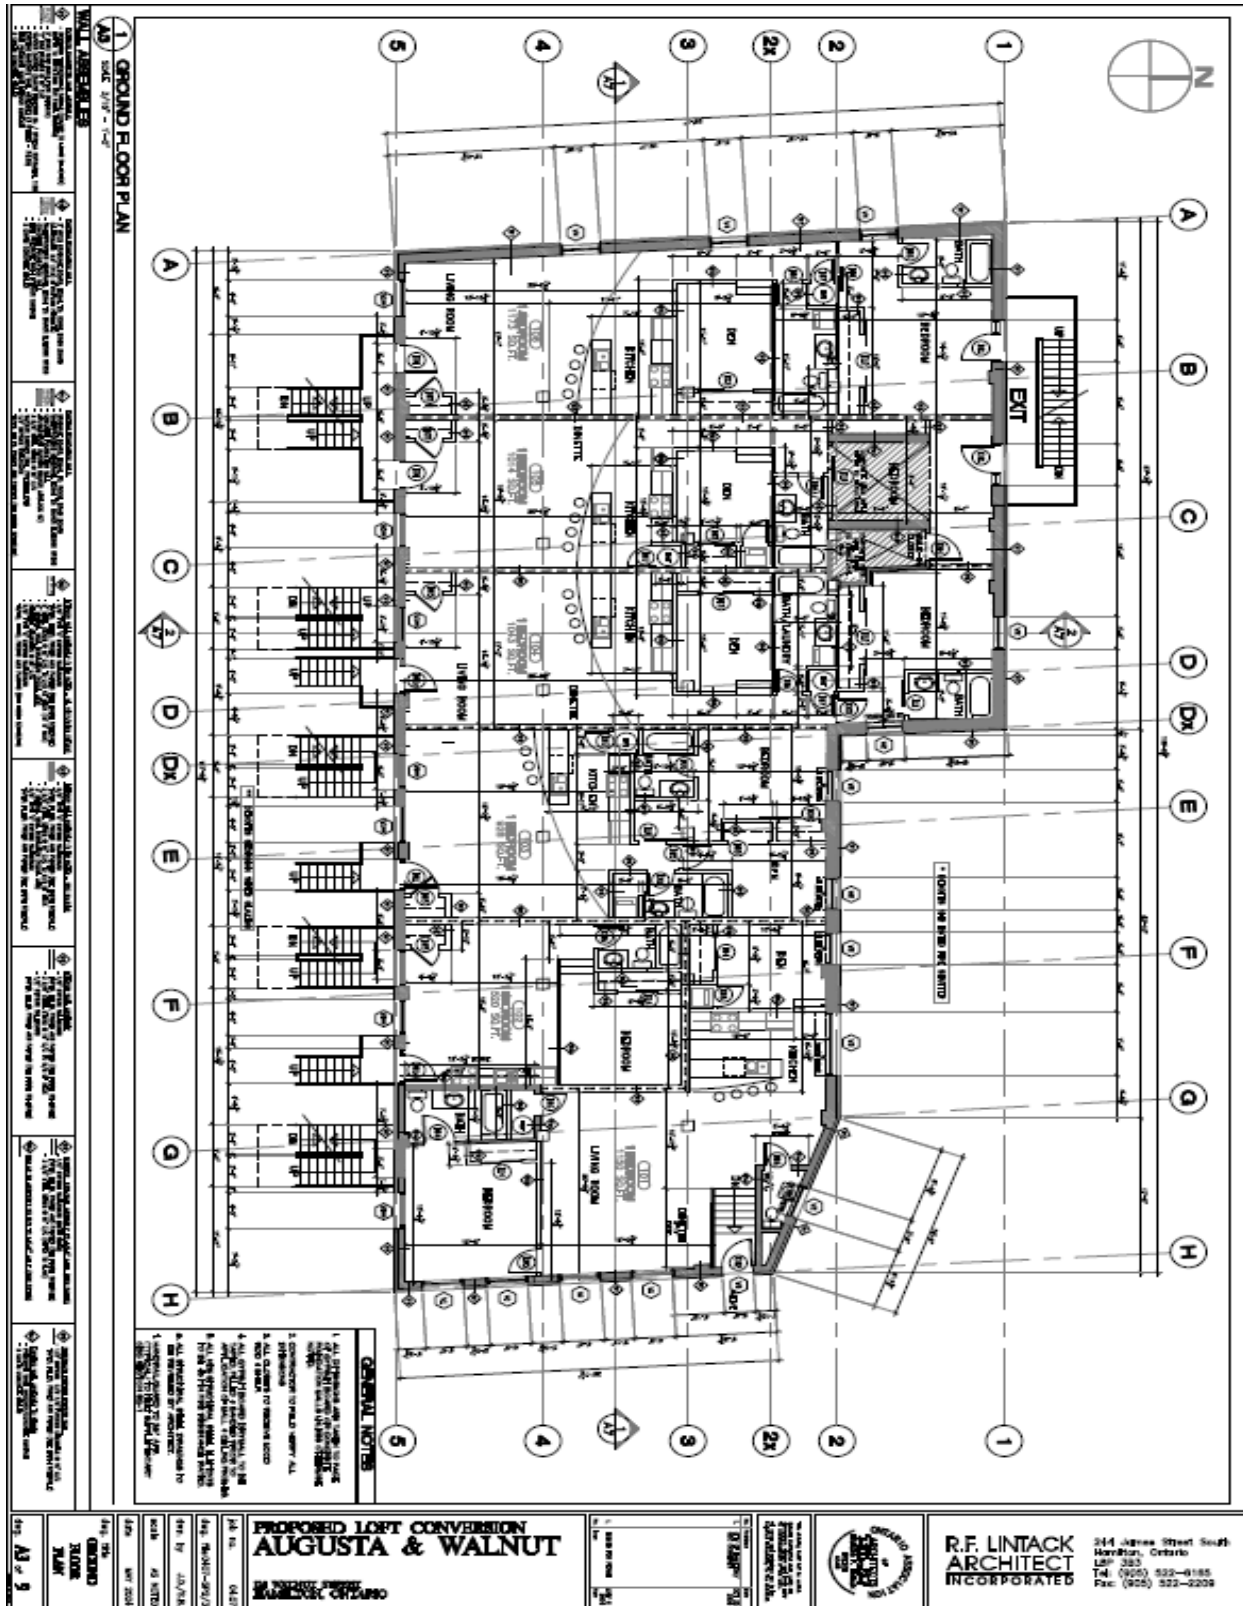


124 Walnut Street South, Hamilton

SECOND FLOOR PLAN

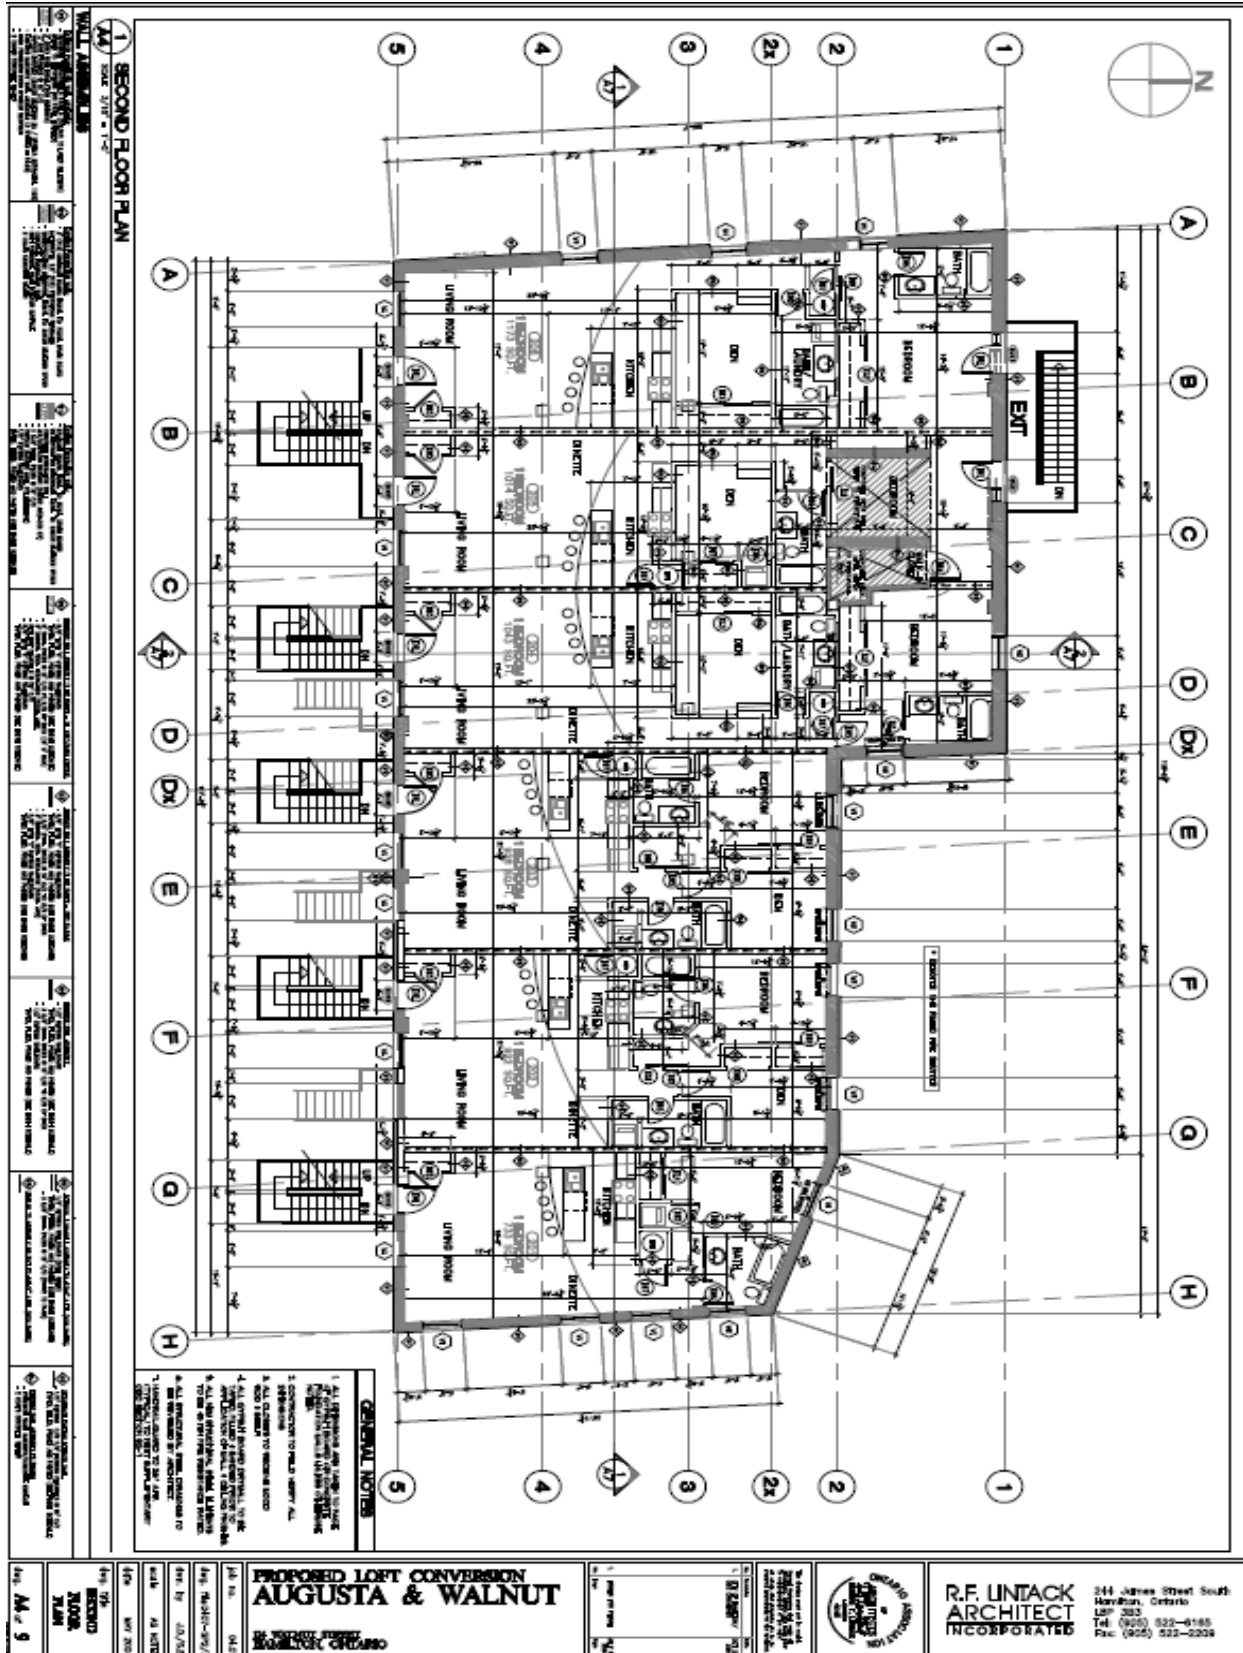


124 Walnut Street South, Hamilton

BASEMENT FLOOR PLAN

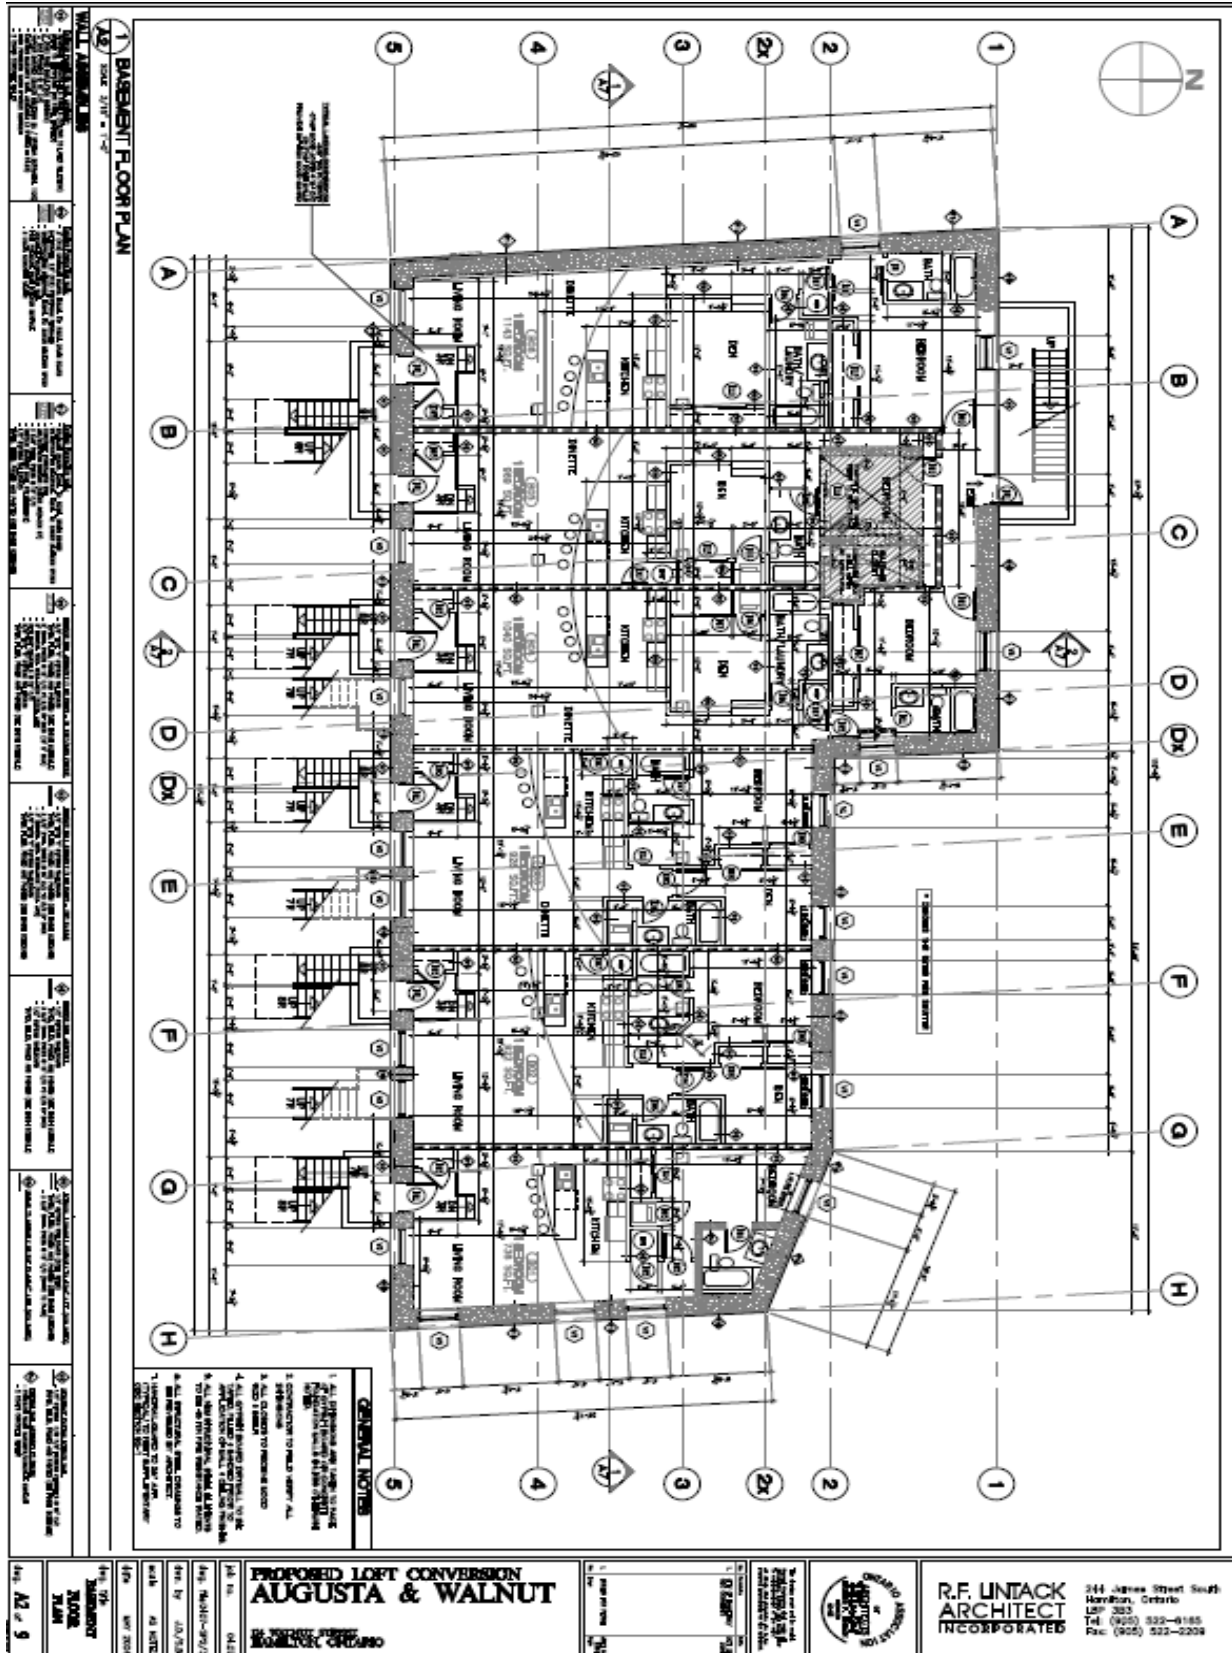

124 Walnut Street South, Hamilton

ROOF PLAN

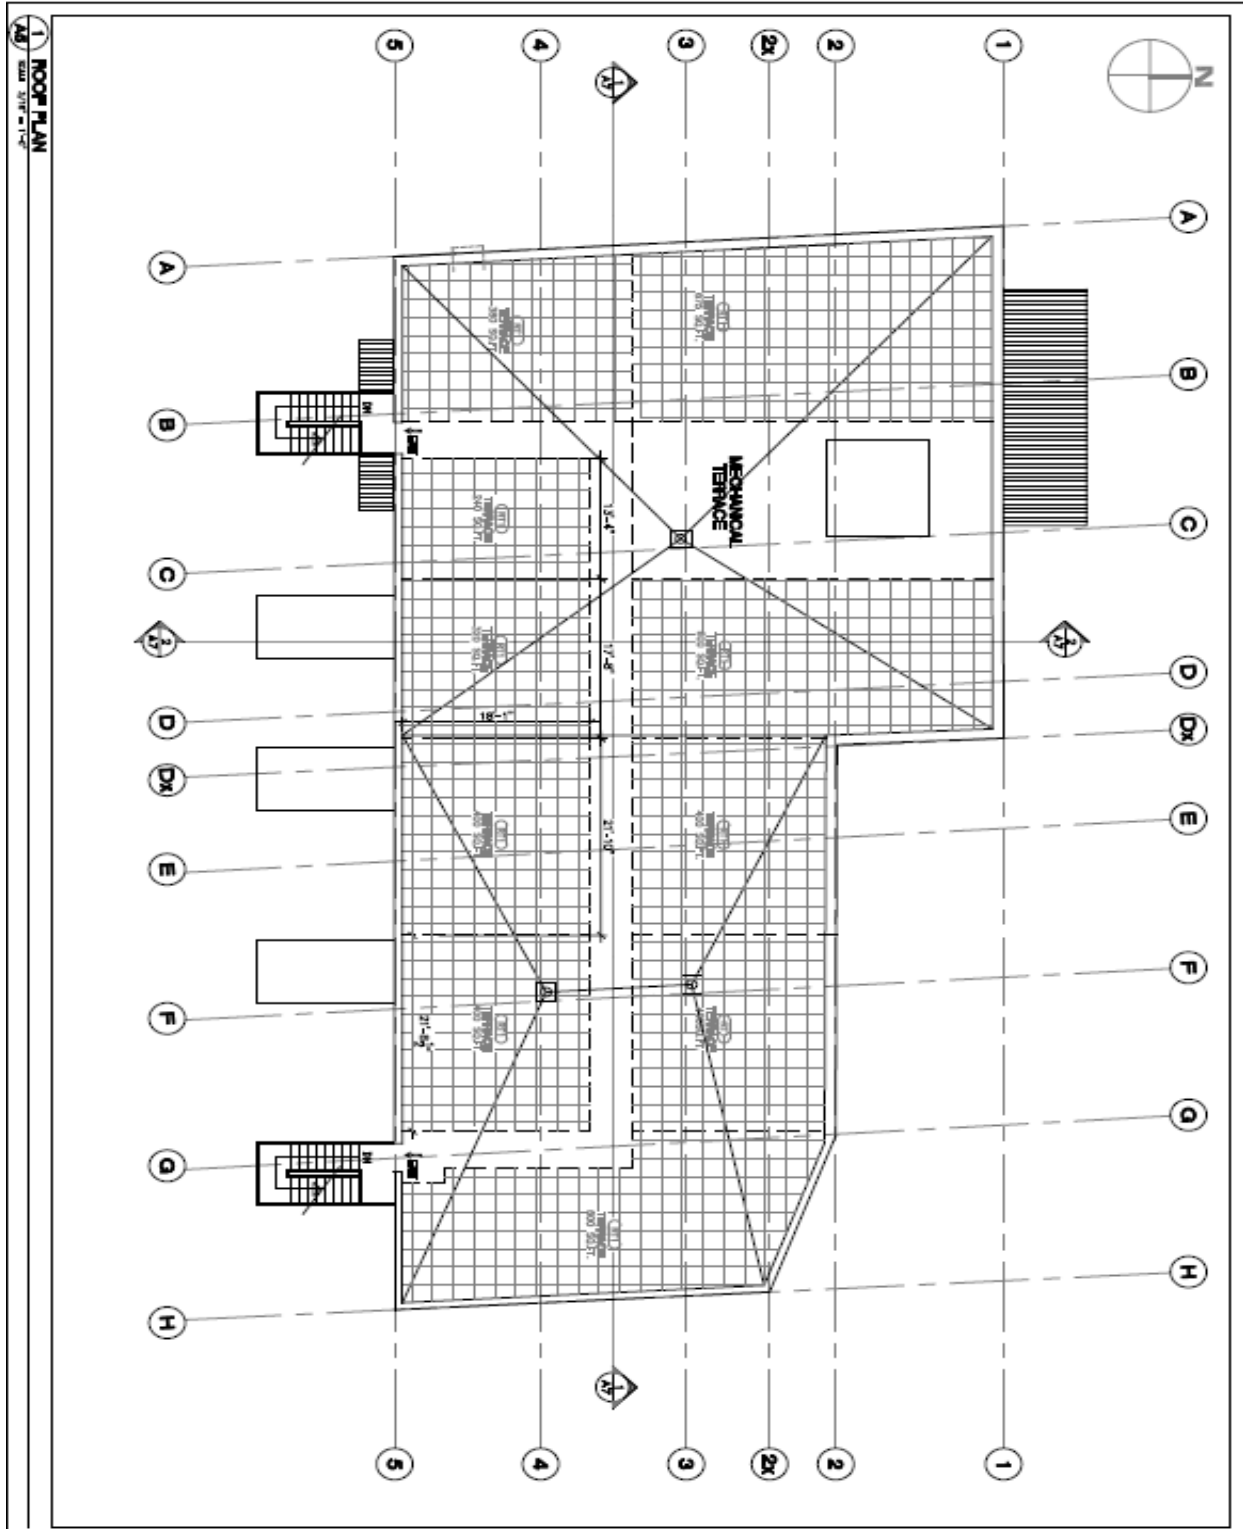

1 ROOF PLAN 1/2" = 1'-0"	PROPOSED LOFT CONVERSION AUGUSTA & WALNUT 58 WINDHOPE SQUARE MISSISSAUGA, ONTARIO	R.F. LINTACK ARCHITECT INCORPORATED	244 James Street South Hamilton, Ontario L8P 3B5 Tel: (905) 522-6185 Fax: (905) 522-2209
-----------------------------	--	---	--

124 Walnut Street South, Hamilton

ELEVATIONS

1 PROPOSED NORTH ELEVATION

SCALE: 1/8" = 1'-0"

2 PROPOSED SOUTH ELEVATION

SCALE: 1/8" = 1'-0"

3 PROPOSED WEST ELEVATION

SCALE: 1/8" = 1'-0"

4 PROPOSED EAST ELEVATION

SCALE: 1/8" = 1'-0"

EXTERIOR FINISH SCHEDULE

1	LIGHT GRAY BRICK
2	DARK GRAY BRICK
3	LIGHT GRAY STONE
4	DARK GRAY STONE
5	LIGHT GRAY CONCRETE
6	DARK GRAY CONCRETE

NOTES ON ELEVATION PLAN:

1. SEE THE ELEVATION PLAN FOR THE LOCATION OF THE FINISHES.
2. THE FINISHES ARE TO BE APPLIED TO THE EXTERIOR SURFACES OF THE BUILDING.
PROPOSED LOFT CONVERSION
AUGUSTA & WALNUT
 124 WALNUT STREET SOUTH
 HAMILTON, ONTARIO

R.F. LINTACK ARCHITECT INCORPORATED
 244 James Street South
 Hamilton, Ontario
 L8P 3K5
 Tel: (905) 522-5185
 Fax: (905) 522-2206